


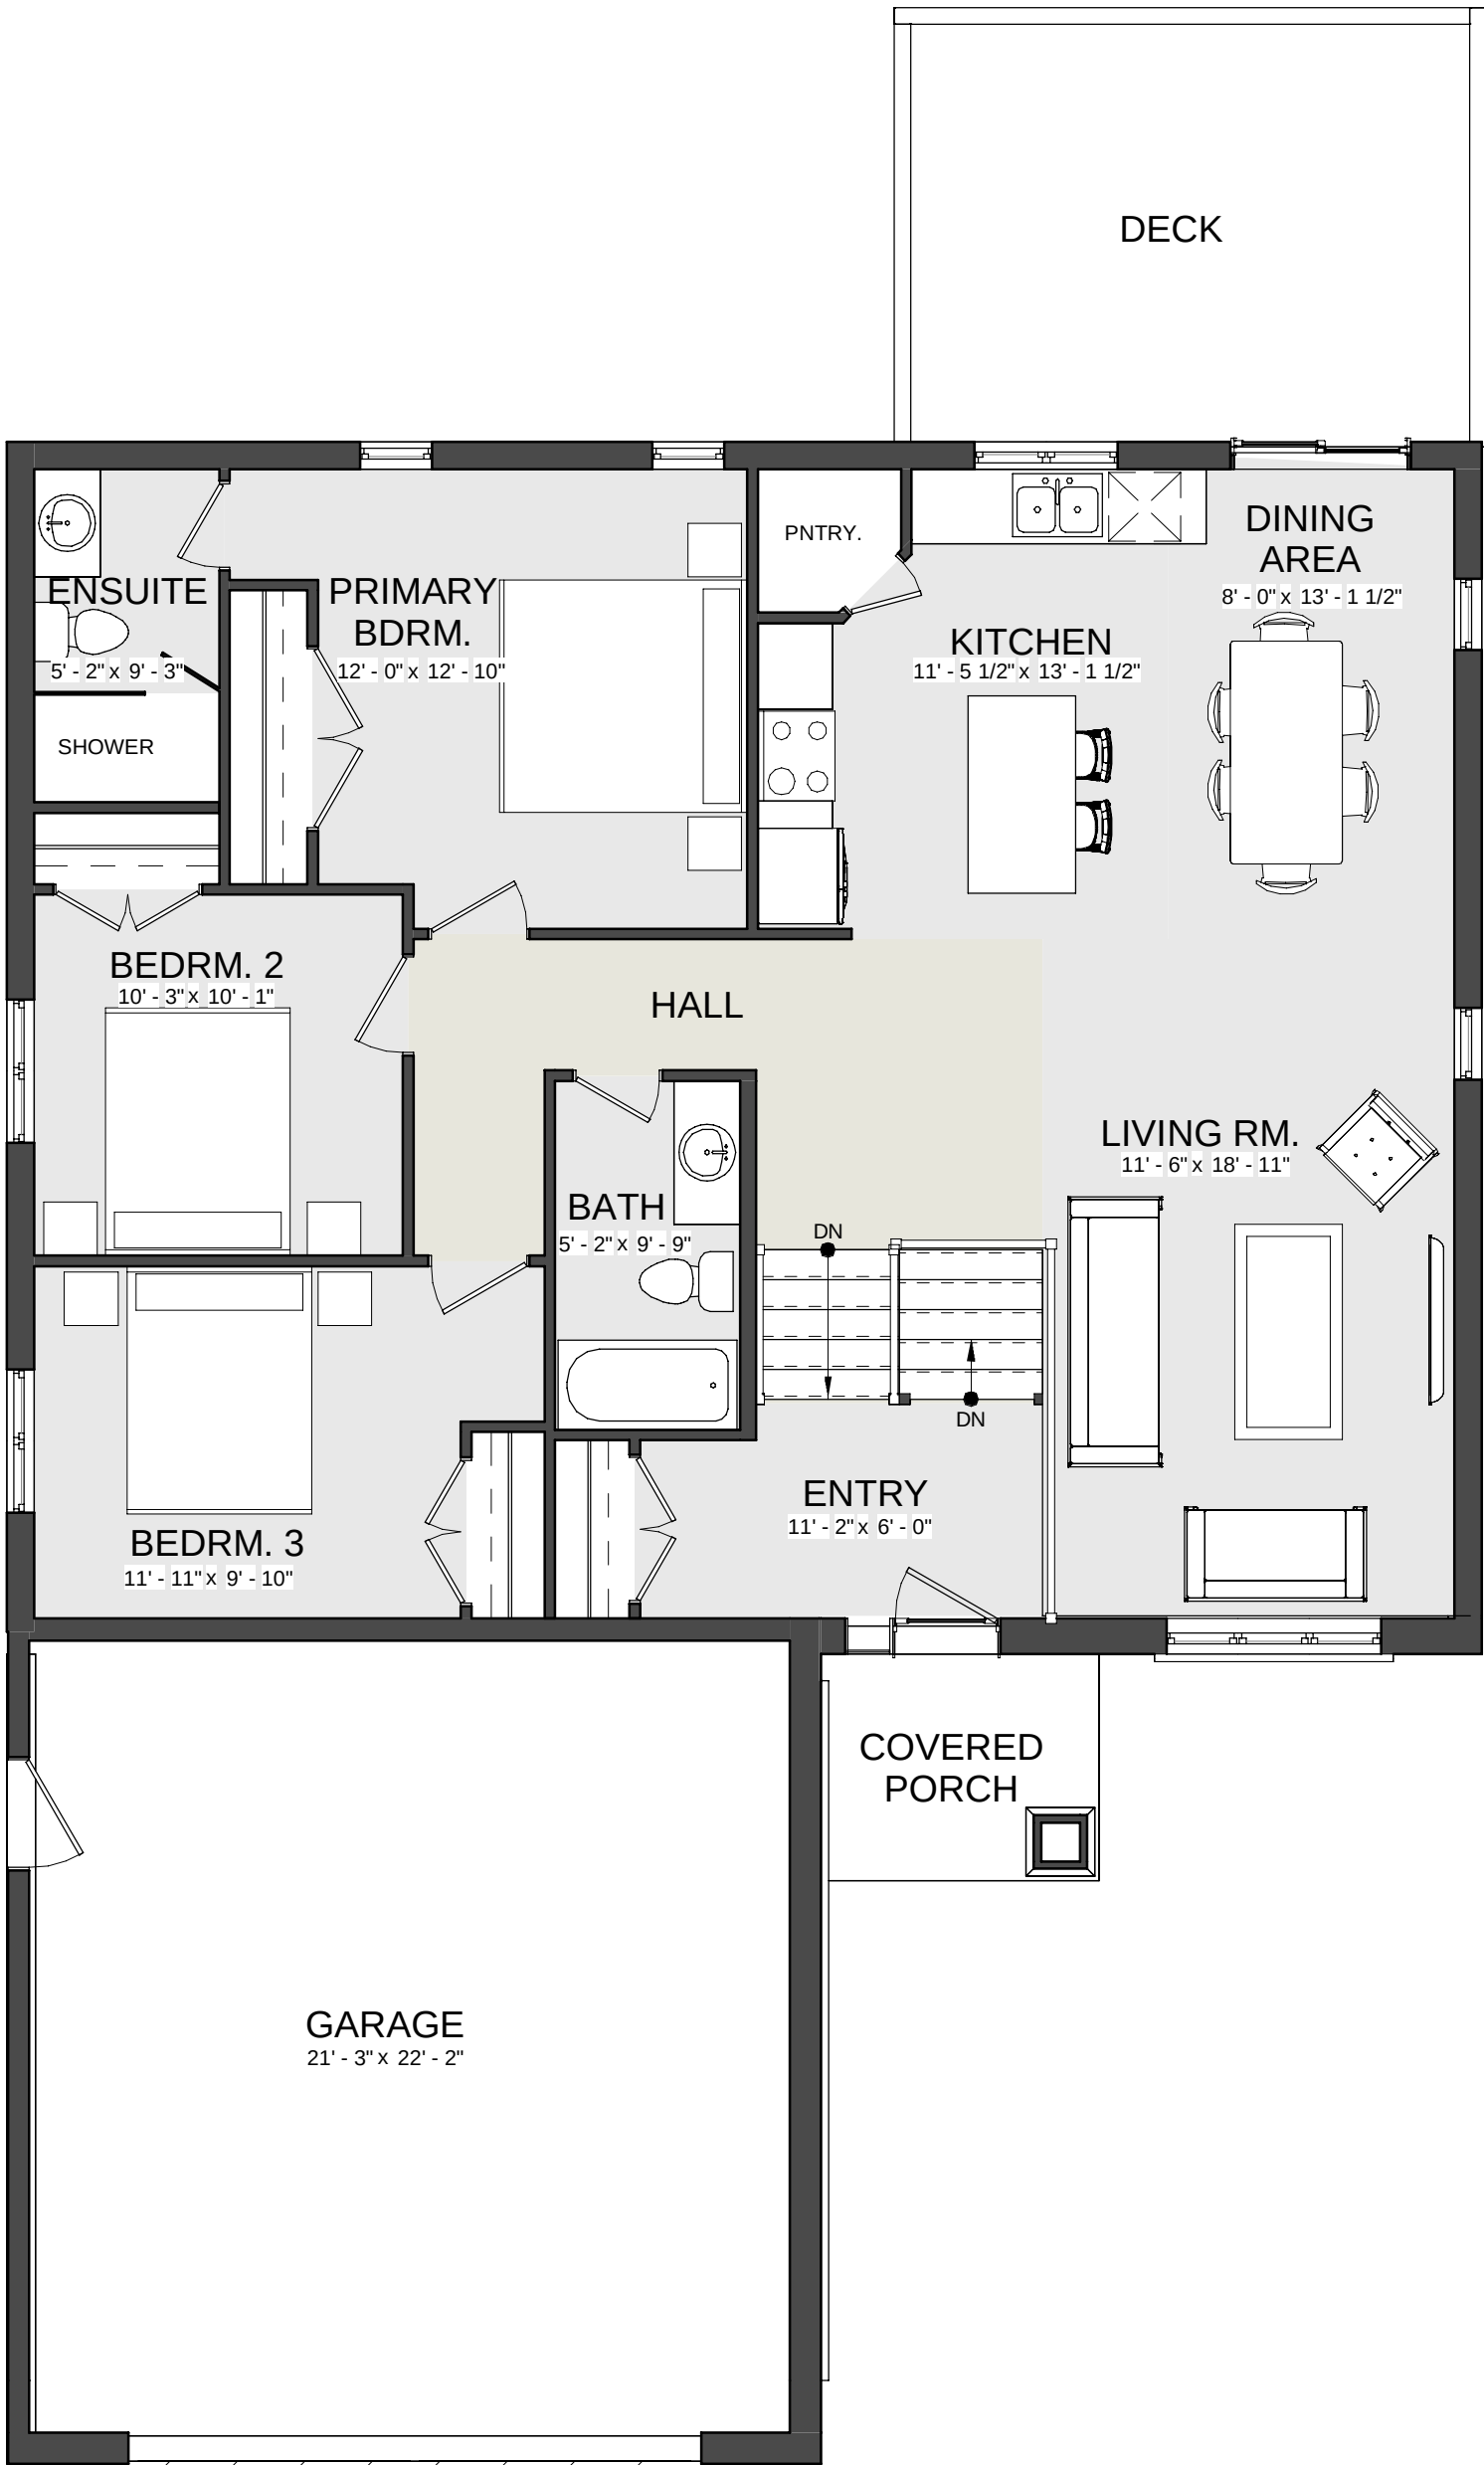

CENTRELINE
ARCHITECTURE

158 Elgin Street, Suite 101
Sudbury, ON P3E 1S7
centrelinearchitecture.ca

CLIENT
A. GERVAIS

Project No. 2022-029

PROJECT
LOT 2 MEADOWBROOK

MARKETING PLAN
GROUND FLOOR PLAN

April 27, 2022

SCALE
3/16" = 1'-0"

DRAWN BY / CHECKED BY
R.F.

SHEET NUMBER

MP-1