


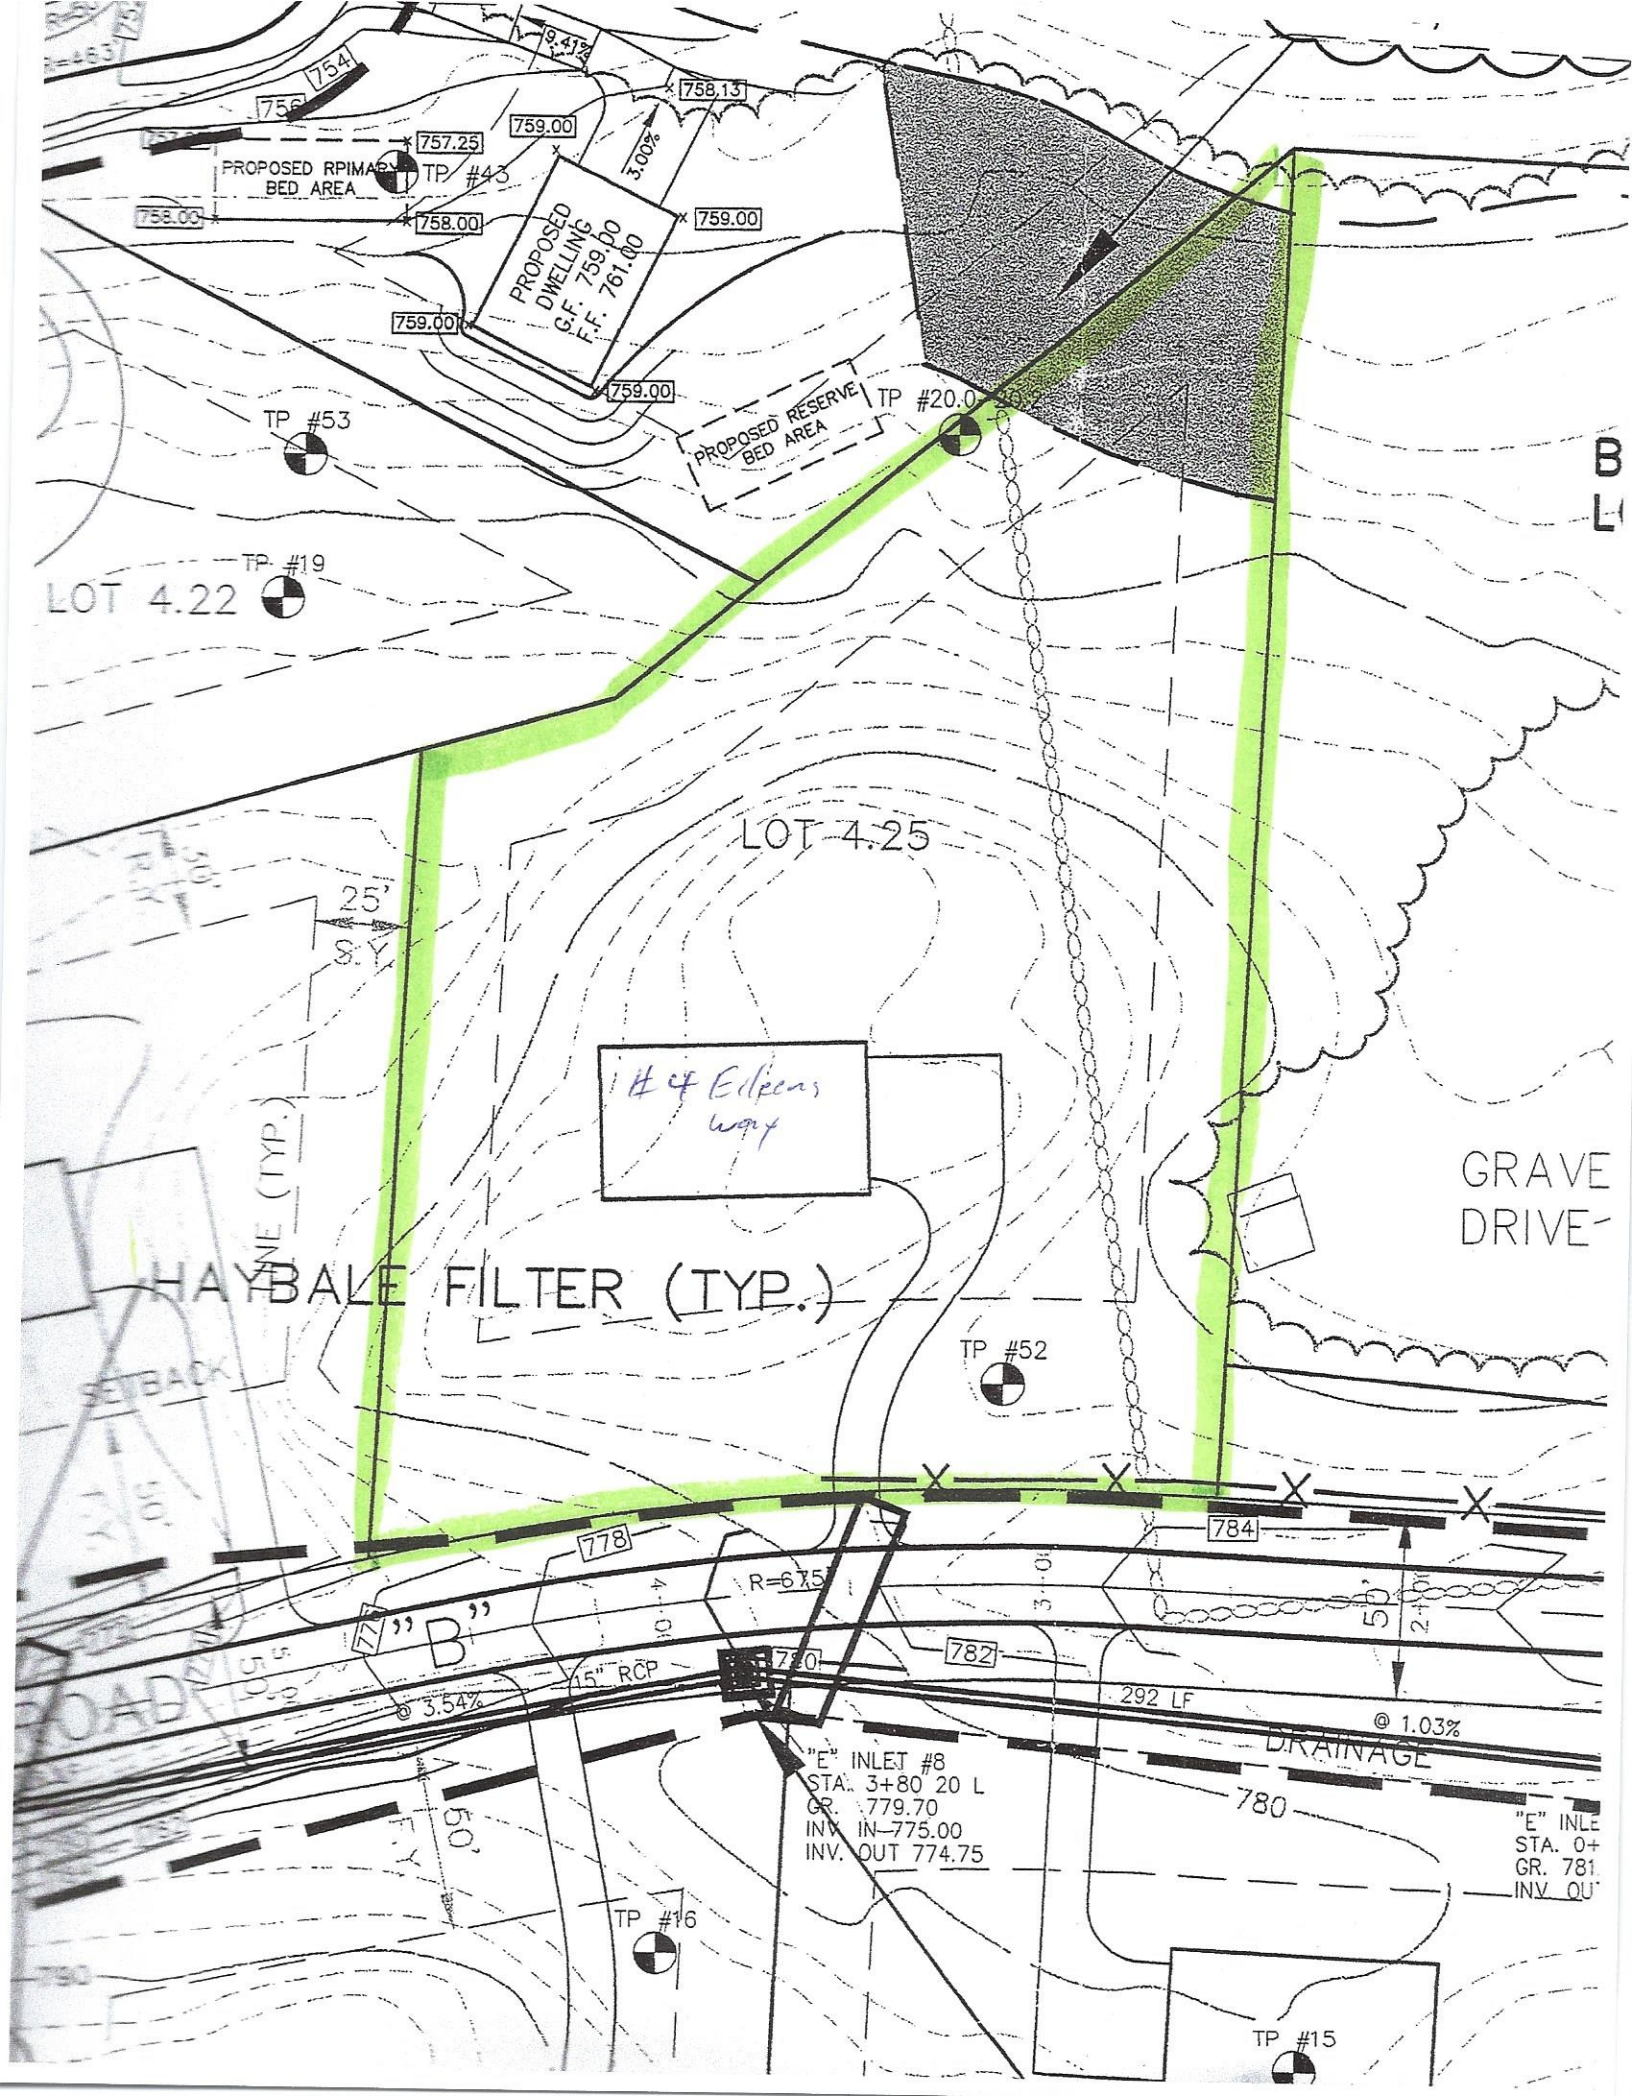
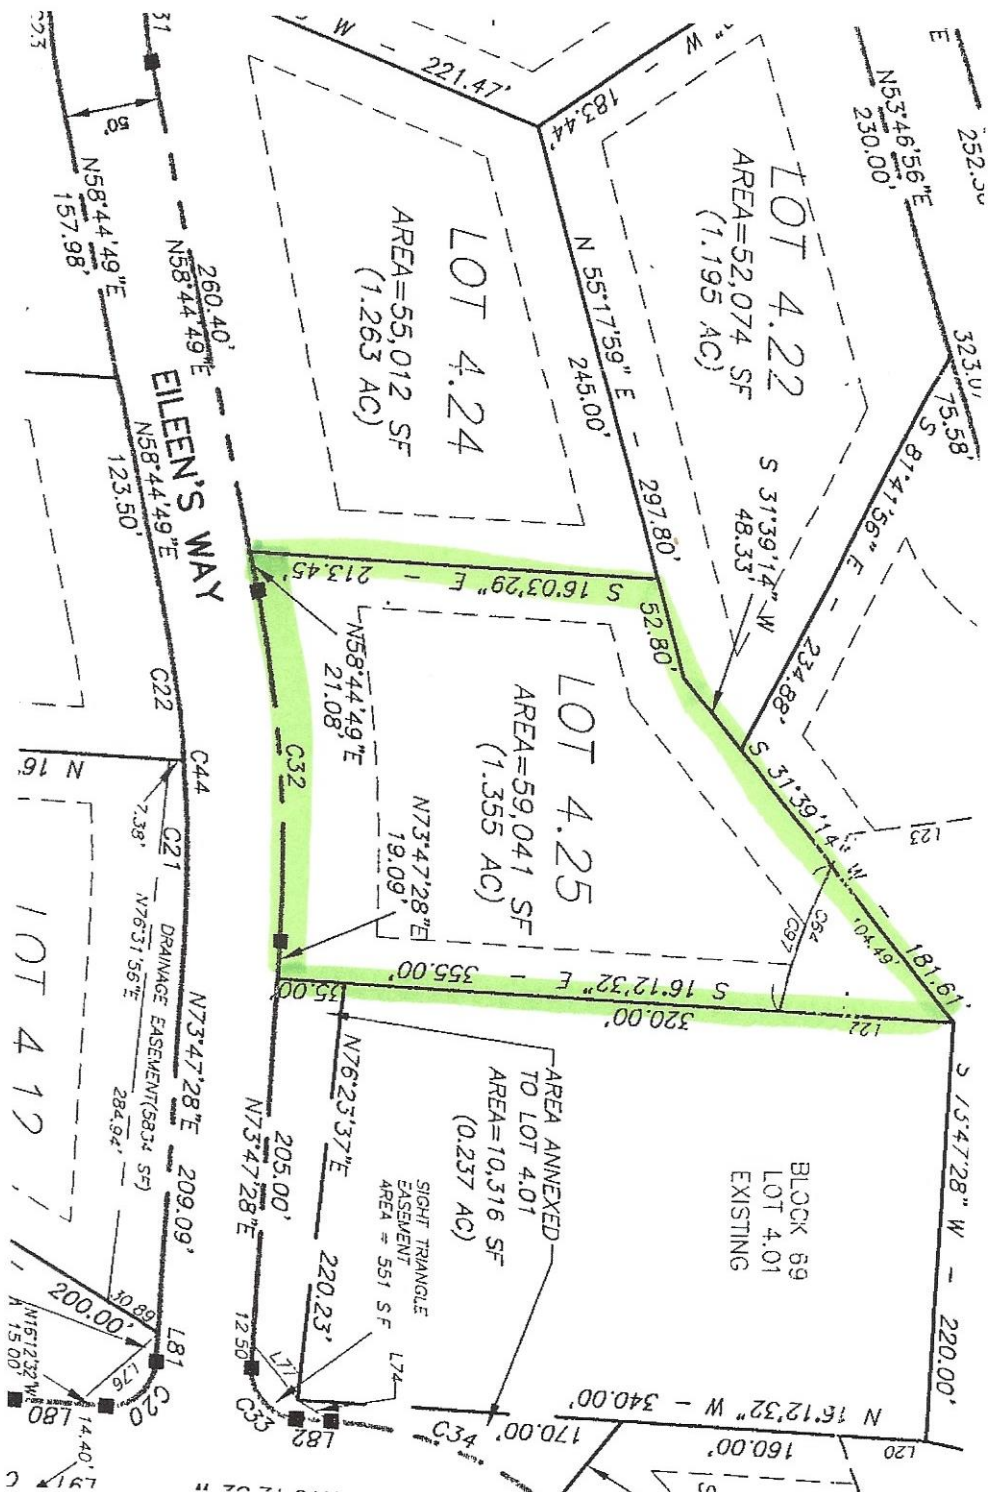


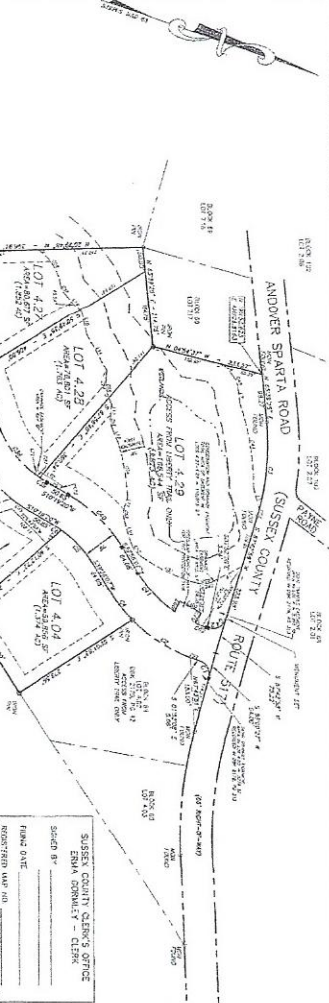

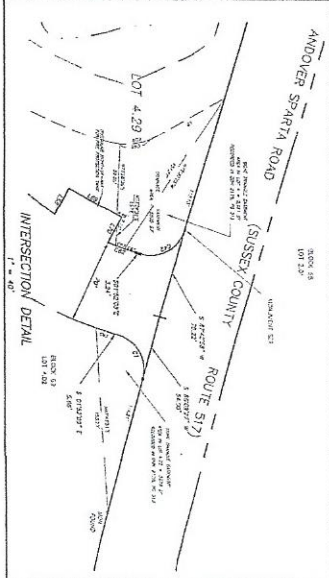

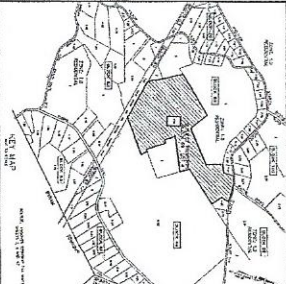

ADJOINING OWNERS:

LOT	OWNER	ADDRESS
NOTES:

GRAPHIC SCALE:

1" = 100'










APPLICANT/OWNER'S STATEMENT

I, the undersigned, being the owner of the above described property, hereby certify that the information furnished herein is true and correct to the best of my knowledge and belief.

SUSSEX COUNTY PLANNING BOARD APPROVAL

DATE: _____

BY: _____





